



1 RIGHT SIDE ELEVATION
SCALE: 1/8" = 1'-0"

2 LEFT SIDE ELEVATION
SCALE: 1/8" = 1'-0"

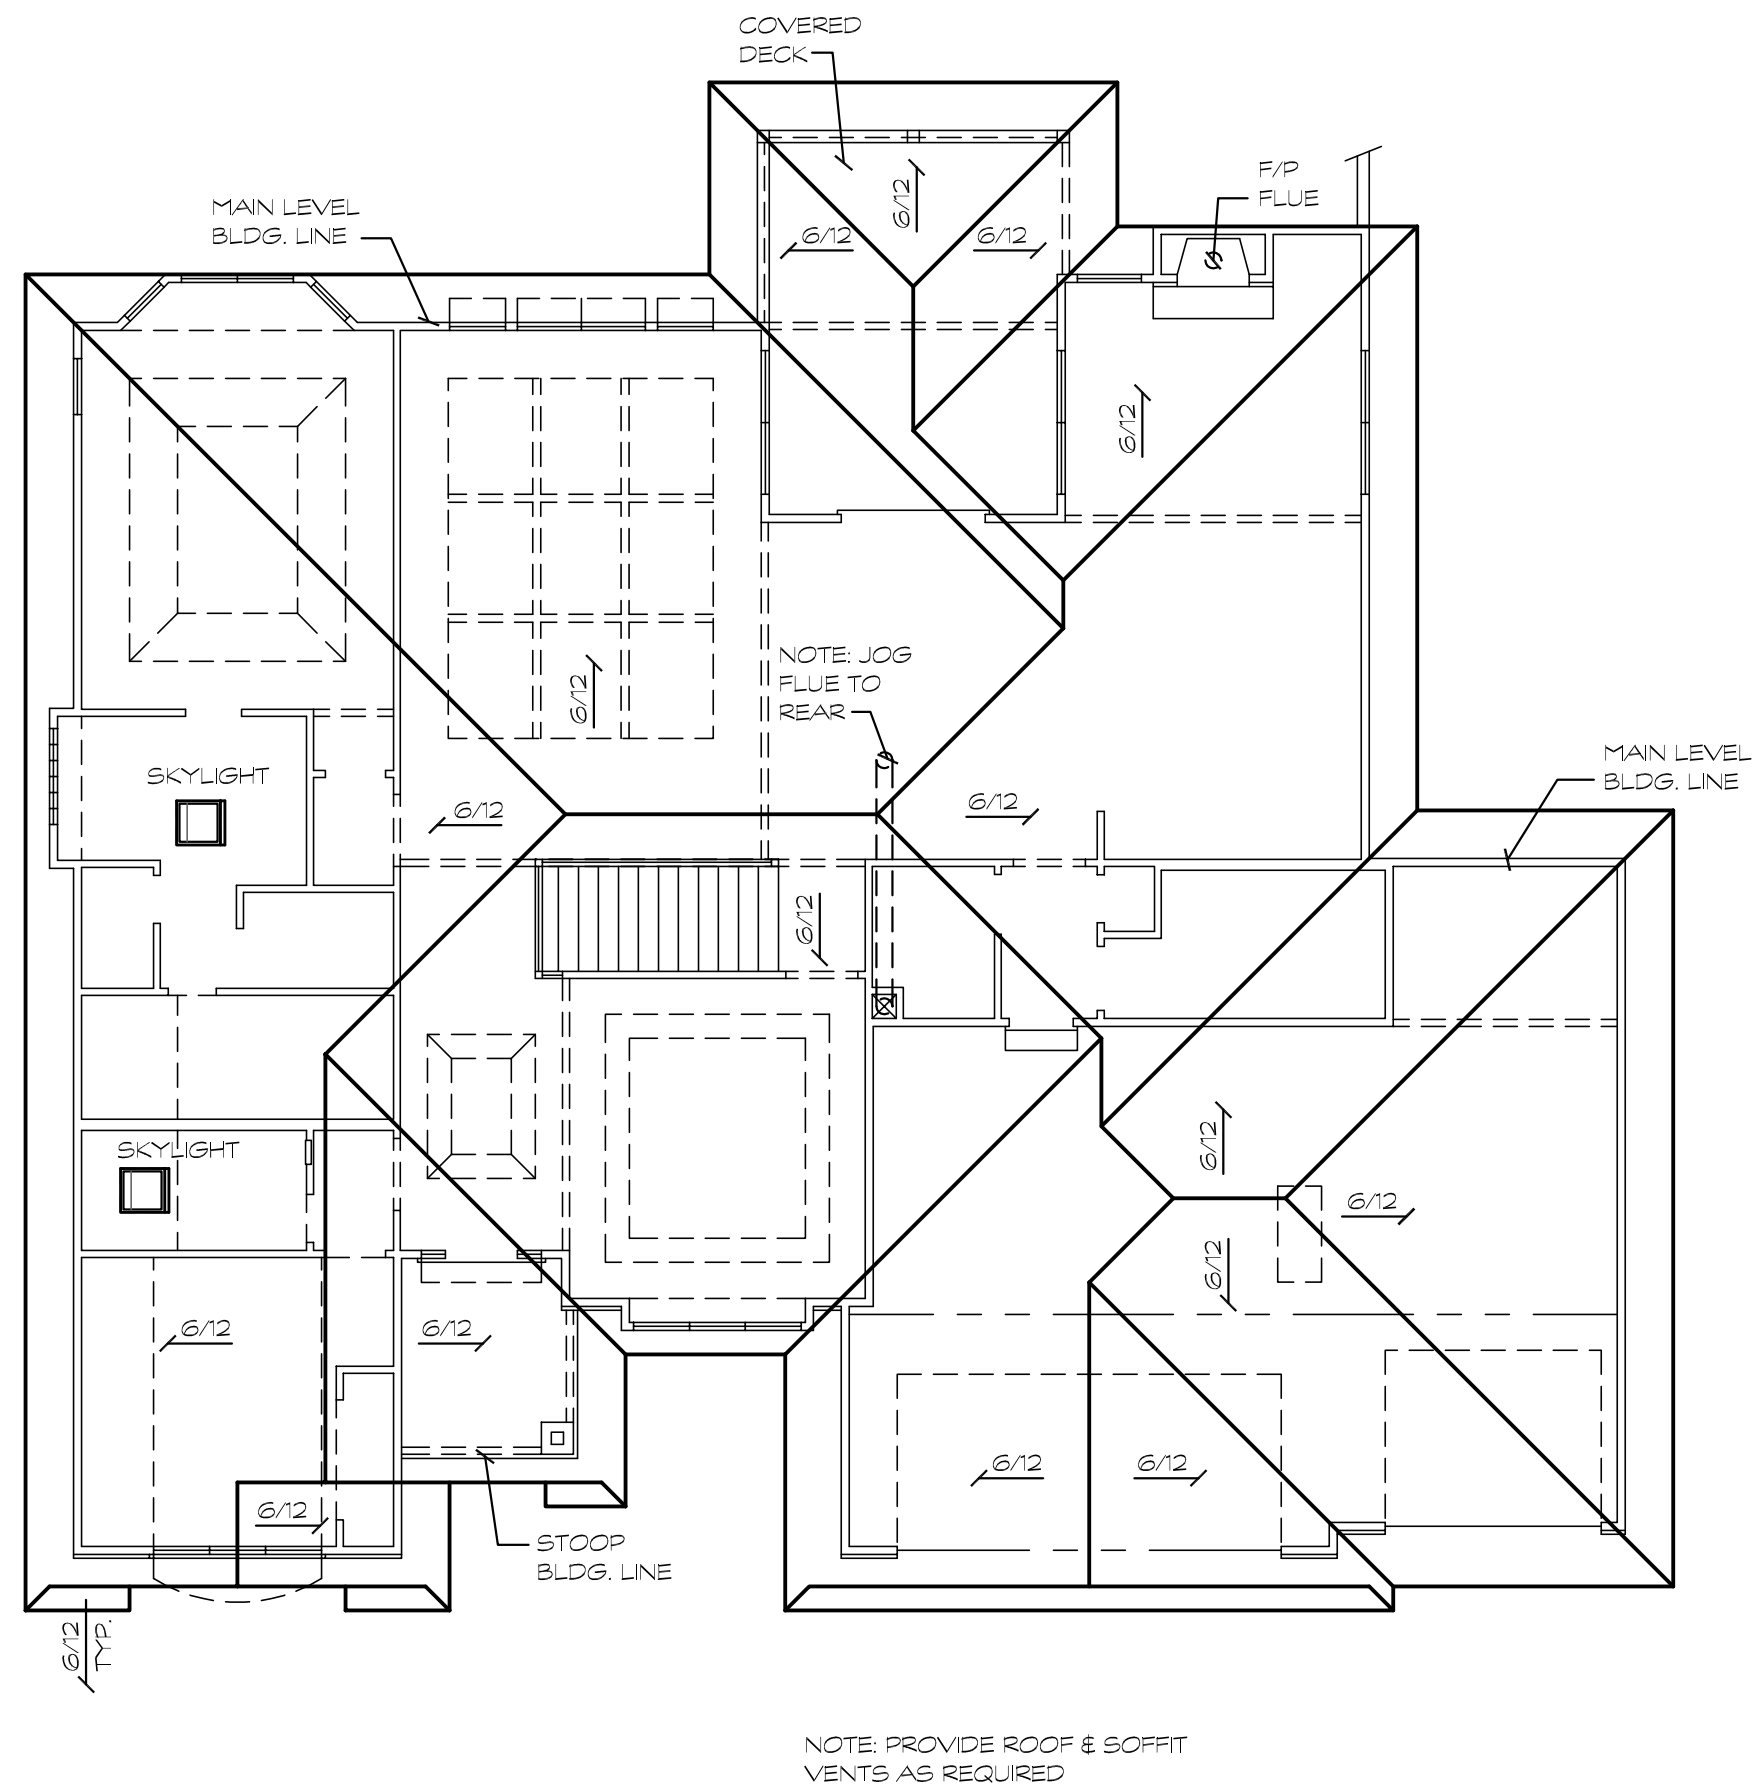


3 ROOF PLAN
SCALE: 1/8" = 1'-0"

NOTE: SEE PAGE A1 FOR FRONT ELEVATION

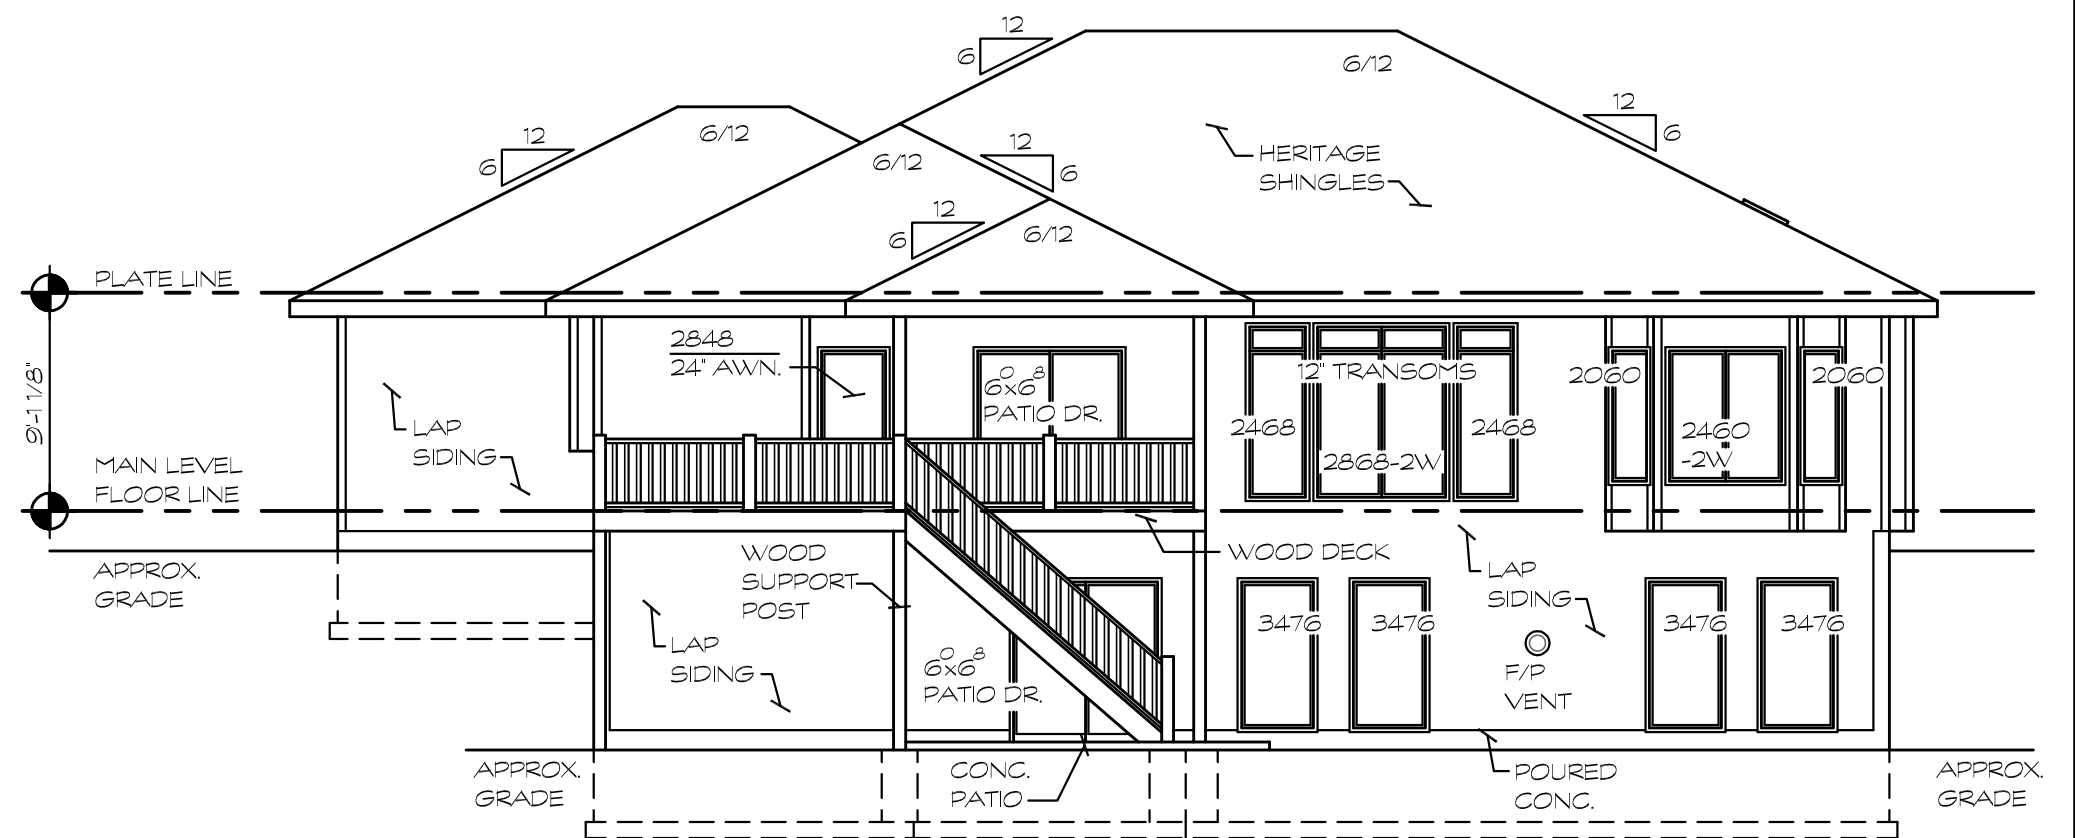

4 REAR ELEVATION
SCALE: 1/8" = 1'-0"

KEN TINNES
RESIDENTIAL DESIGN

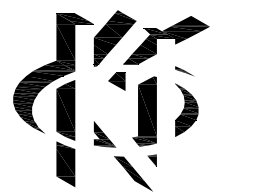

16125 ADAMS STREET
OMAHA, NEBRASKA 68135
(402) 895-6090

PROJ. NO.: 08001
DATE: 02.14.08
REVISION: PAGE NO.

A2